

Sol LeWitt

Public Restrooms

Location: Madison Square Park

This design will draw from the culture and artistic influences that exist in Madison Square park. Situated in Sol LeWitt Lawn, these restrooms stand to honor the artist and the parks history by maintaining authenticity and hiding in plain sight.



- Currently no bathrooms in the park.



- Gender neutral and ADA / Family / Ostomy accesible.



- Exterior sink system to encourage short-stays.



Signage



Rammed Earth



Laminated Glass





Porcelain Tile

Materials



Concept Board

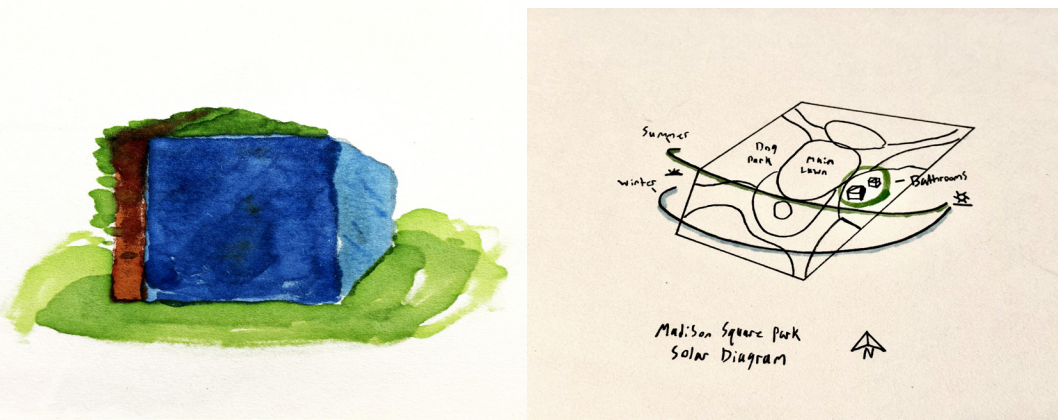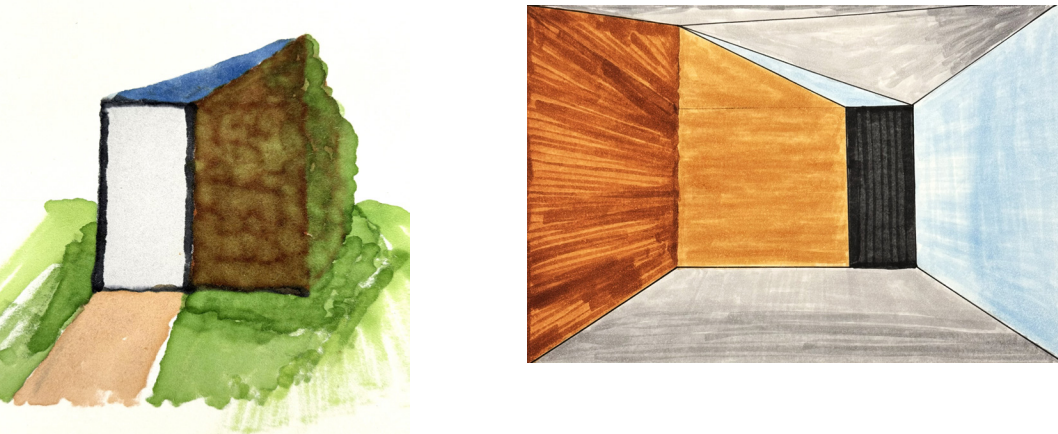

Concept Sketches



Site Plan W/Enlargement





North Eastern Public Sink Elevation
Scale: 1/2"=1'0




North Western Restroom Elevation
Scale: 1/2"=1'0


RCP Key:

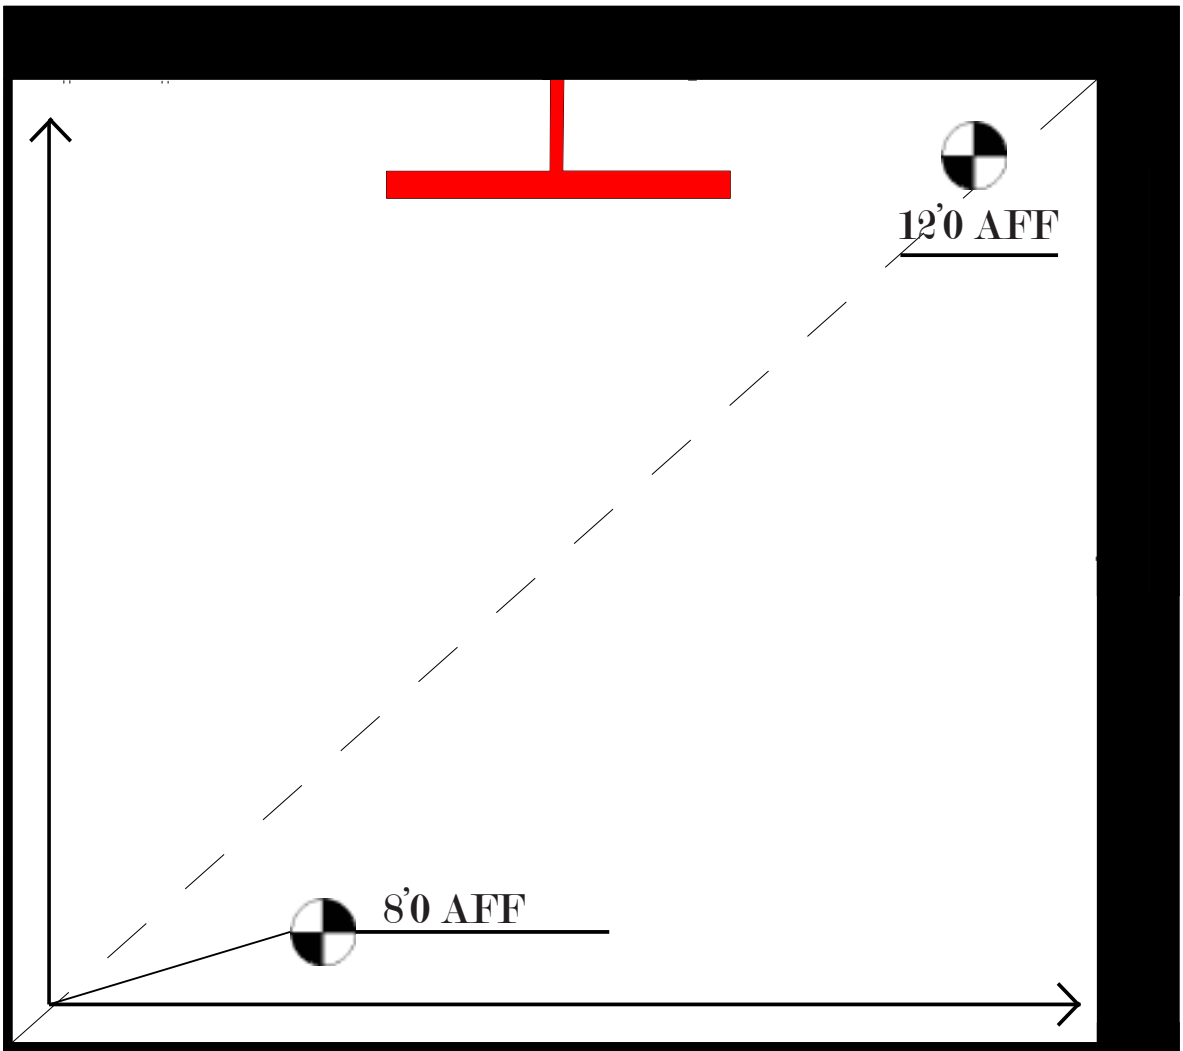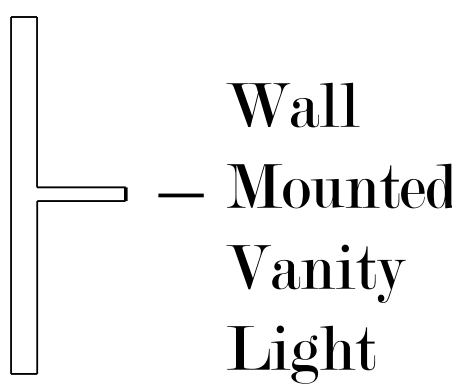


All-Unit Reflected Ceiling Plan
Scale: 1/2"=1'0

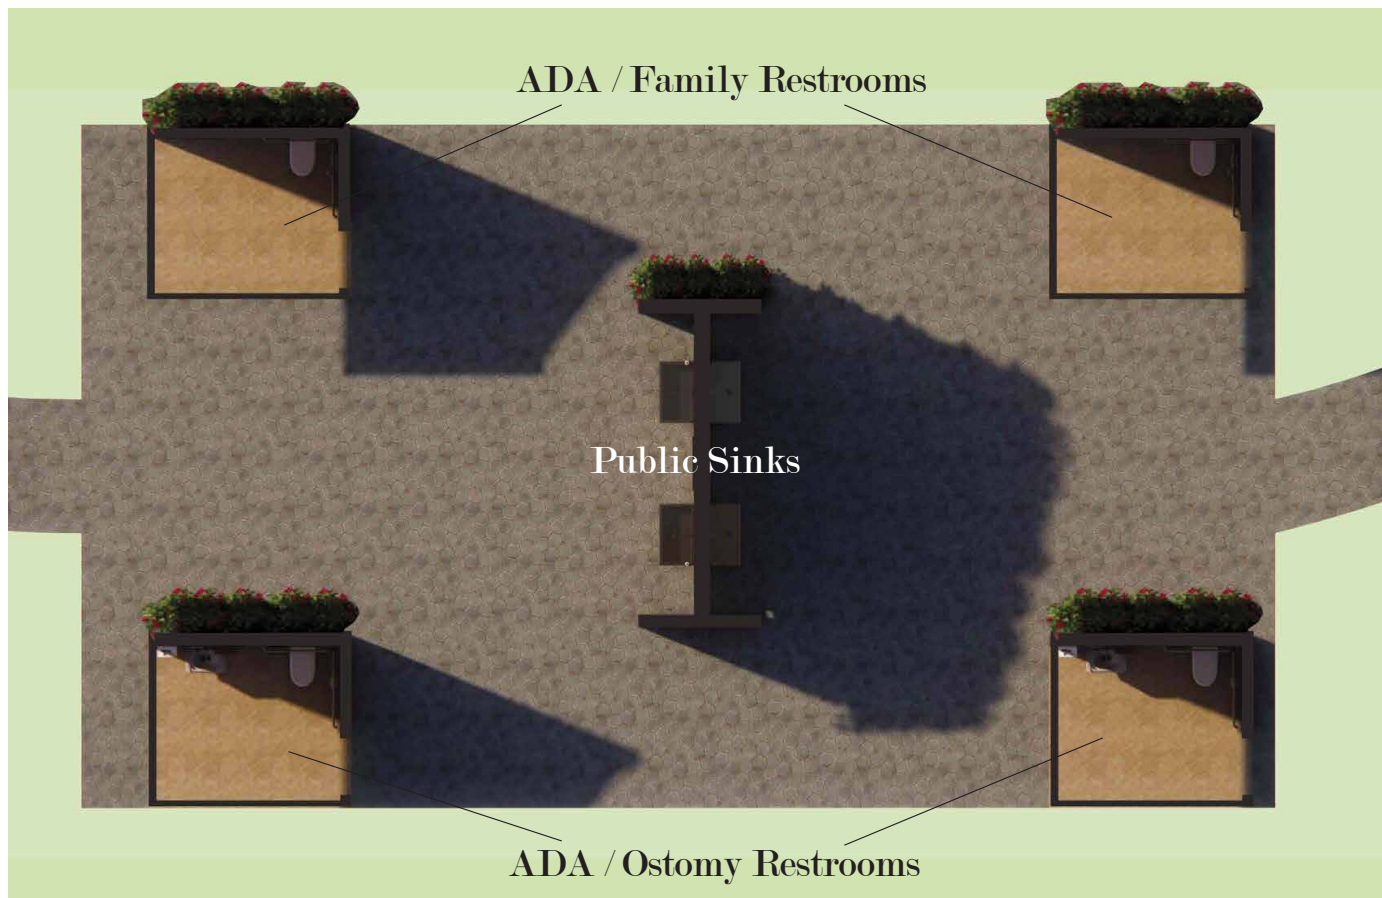


Rendered Plan
NTS

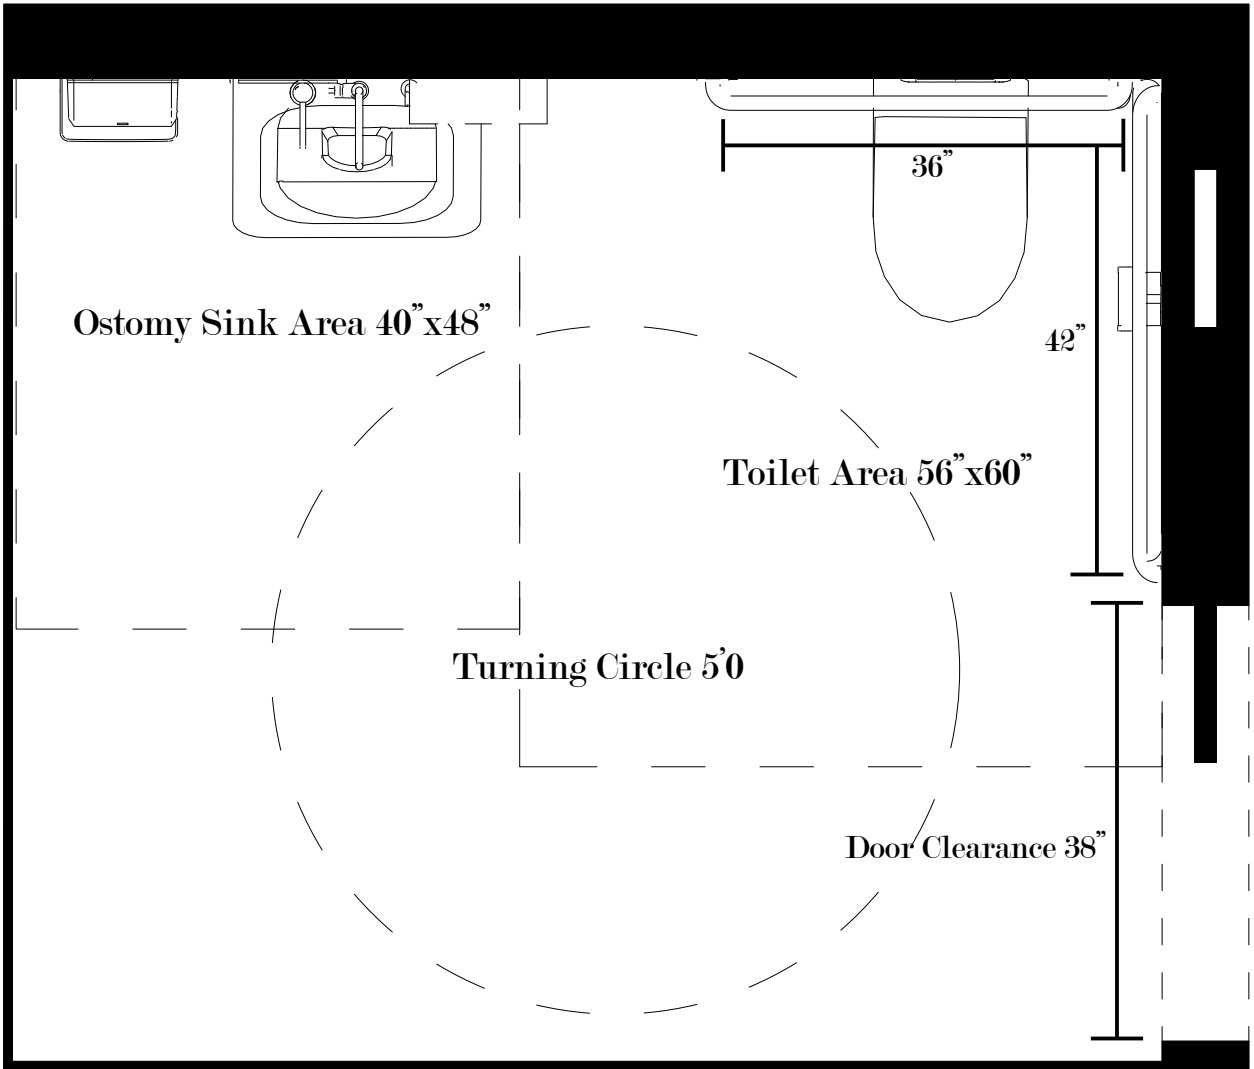

ADA - Ostomy Restroom Floorplan
Scale: 1/2"=1'0

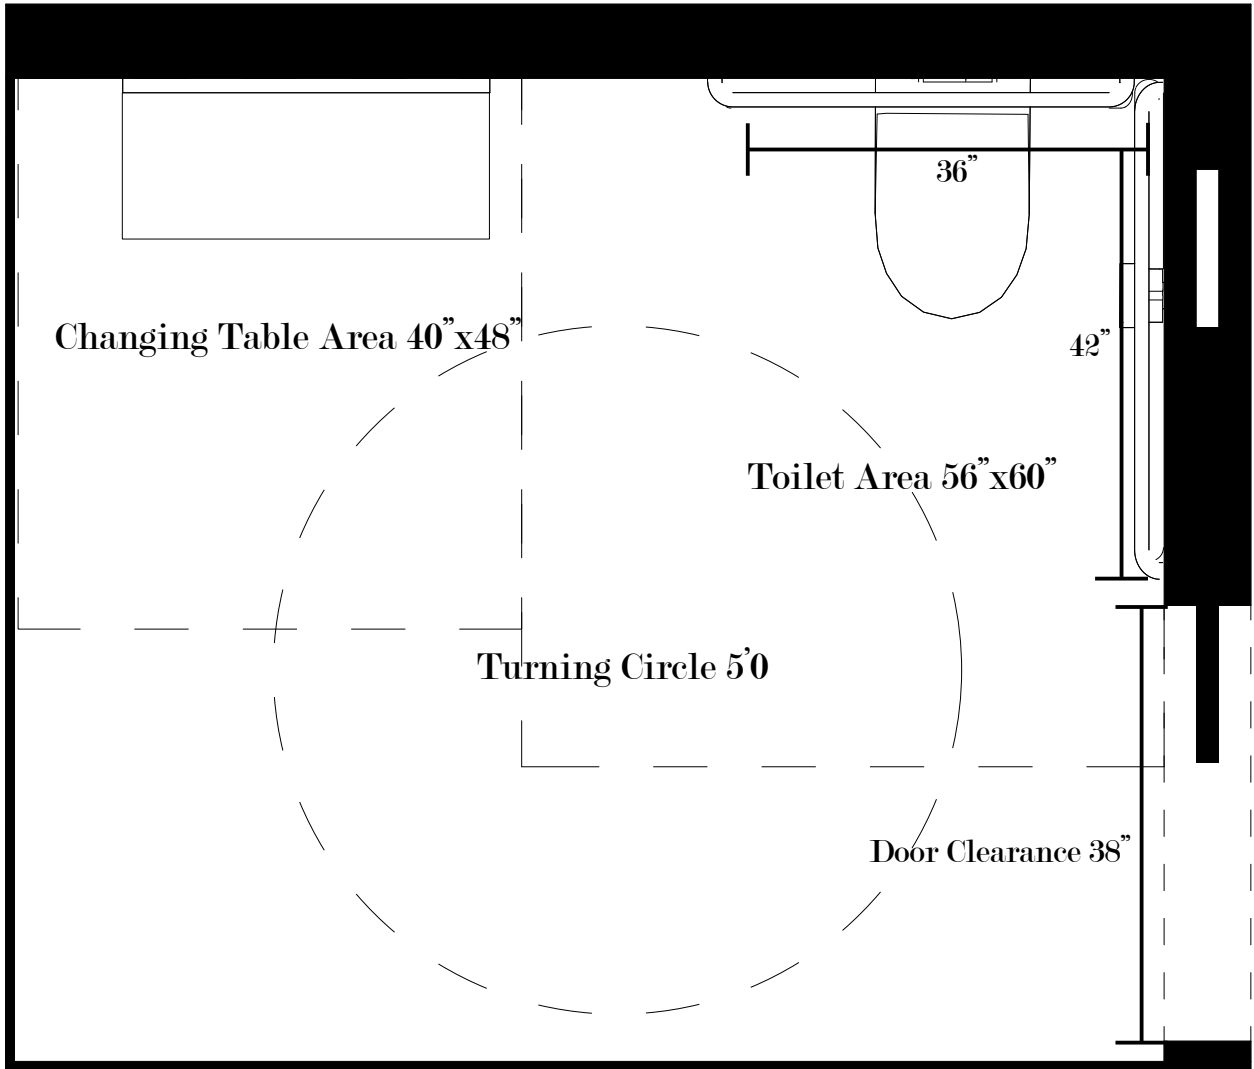


ADA - Family Restroom Floorplan
Scale: 1/2"=1'0

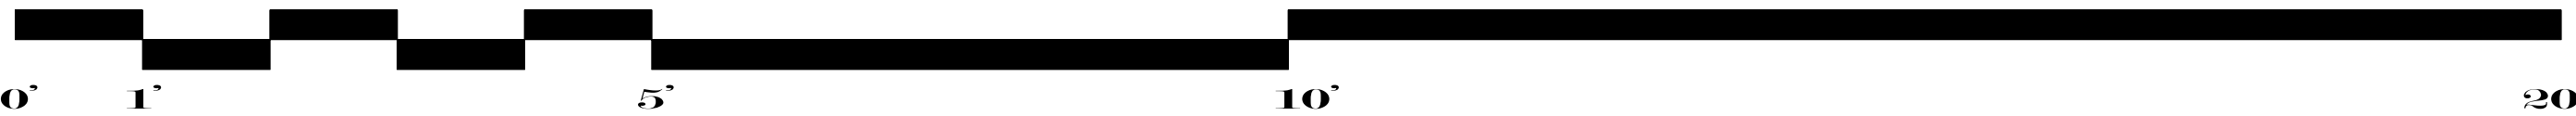

Main View, Facing South



Public Sinks, Facing West

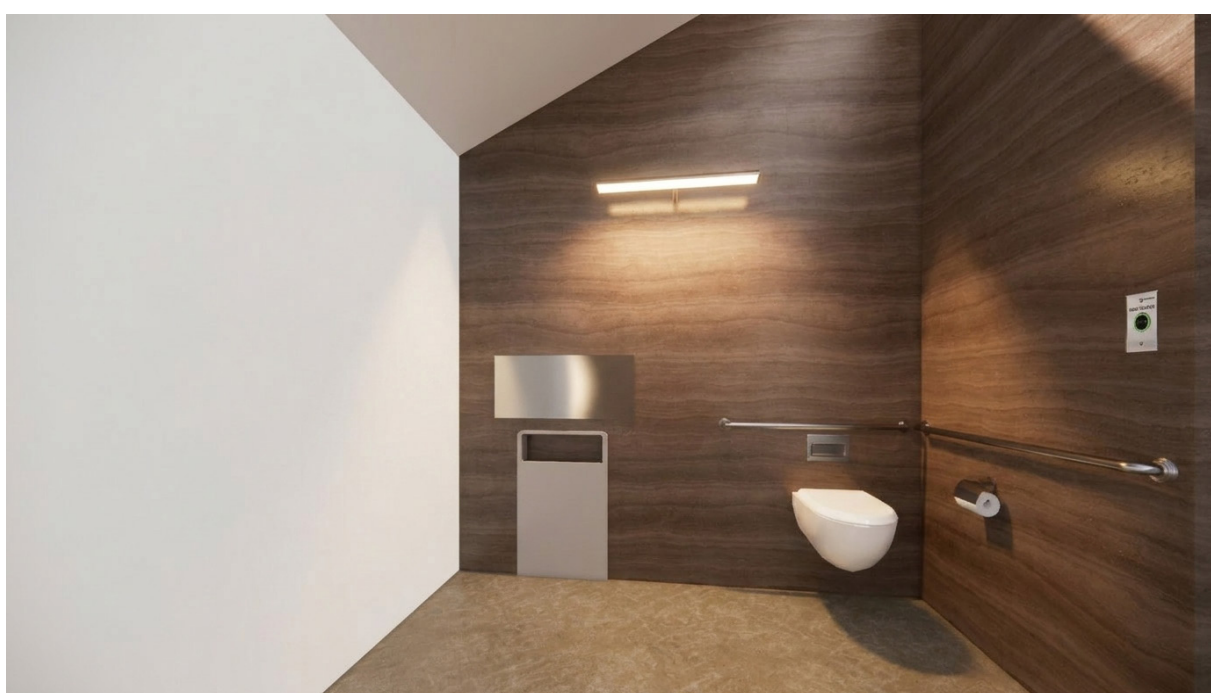

ADA / Family Restroom



ADA / Ostomy Restroom